



PROPOSED GROUND FLOOR PLAN 1:50

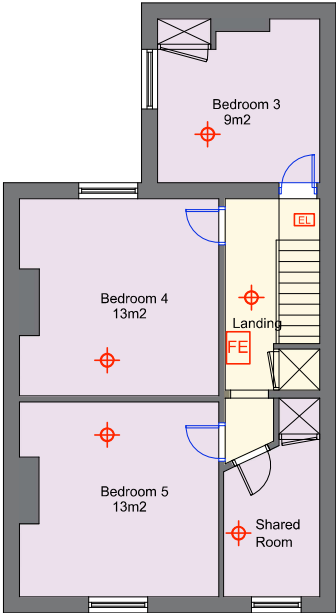

PROPOSED FIRST FLOOR PLAN 1:50

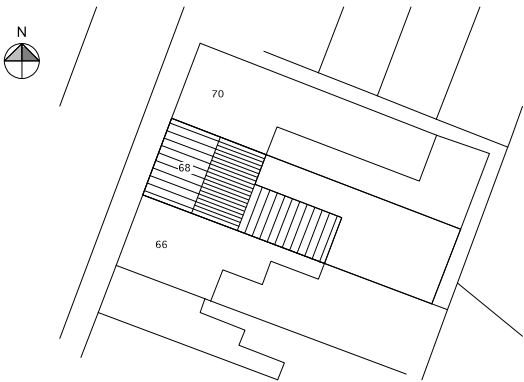

PROPOSED SITE PLAN 1:200
(Unchanged)

KEY	
	EMERGENCY LIGHT
	INTERLINKED SMOKE DETECTION
	30 MINUTE FIRE PARTITION WALL
	30 MINUTE FIRE PARTITION CEILING
	30 MINUTE FIRE DOOR Complete with intumescent strips, cold smoke seals and overhead self closing device
	HEAT DETECTOR
	FIRE BLANKET
	FIRE EXTINGUISHER

REV	DESCRIPTION	DATE
1	PROPOSED FLOOR / SITE PLANS	
PROJECT: 68 NEWSON STREET, IPSWICH, SUFFOLK IP1 3NY		
CLIENT: P BALA		
SCALE: 1:50 (B1)	DATE: APRIL 2024	
STATUS: PLANNING	DRAWN: JS	
JOB NO: 1681-01	DRAWING NO: 02	



68 Newson Street, Ipswich - Proposed Plans & Elevations

