



PROPOSED ERECTION OF TWO-STORY DETACHED BUILDING INCORPORATING 4 NO. 1 PERSON SINGLE BEDROOM SELF-CONTAINED FLATS. FORMATION OF PARKING AREA AMENITY AREA & ASSOCIATED EXTERNAL WORKS.

LAND ADJACENT TO 'DICKSON HOUSE', 43A WOODBRIDGE ROAD EAST, IPWICH, SUFFOLK, IP45 0RN


DA PROPERTY SOLUTIONS

LAIT & TRICKER PARTNERSHIP
3 LOWER BROOK MEW, LOWER BROOK VT, IPWICH, IP4 1RA Tel 01473 252961

DRAWING NO 5375-4 AT A1 SIZE.

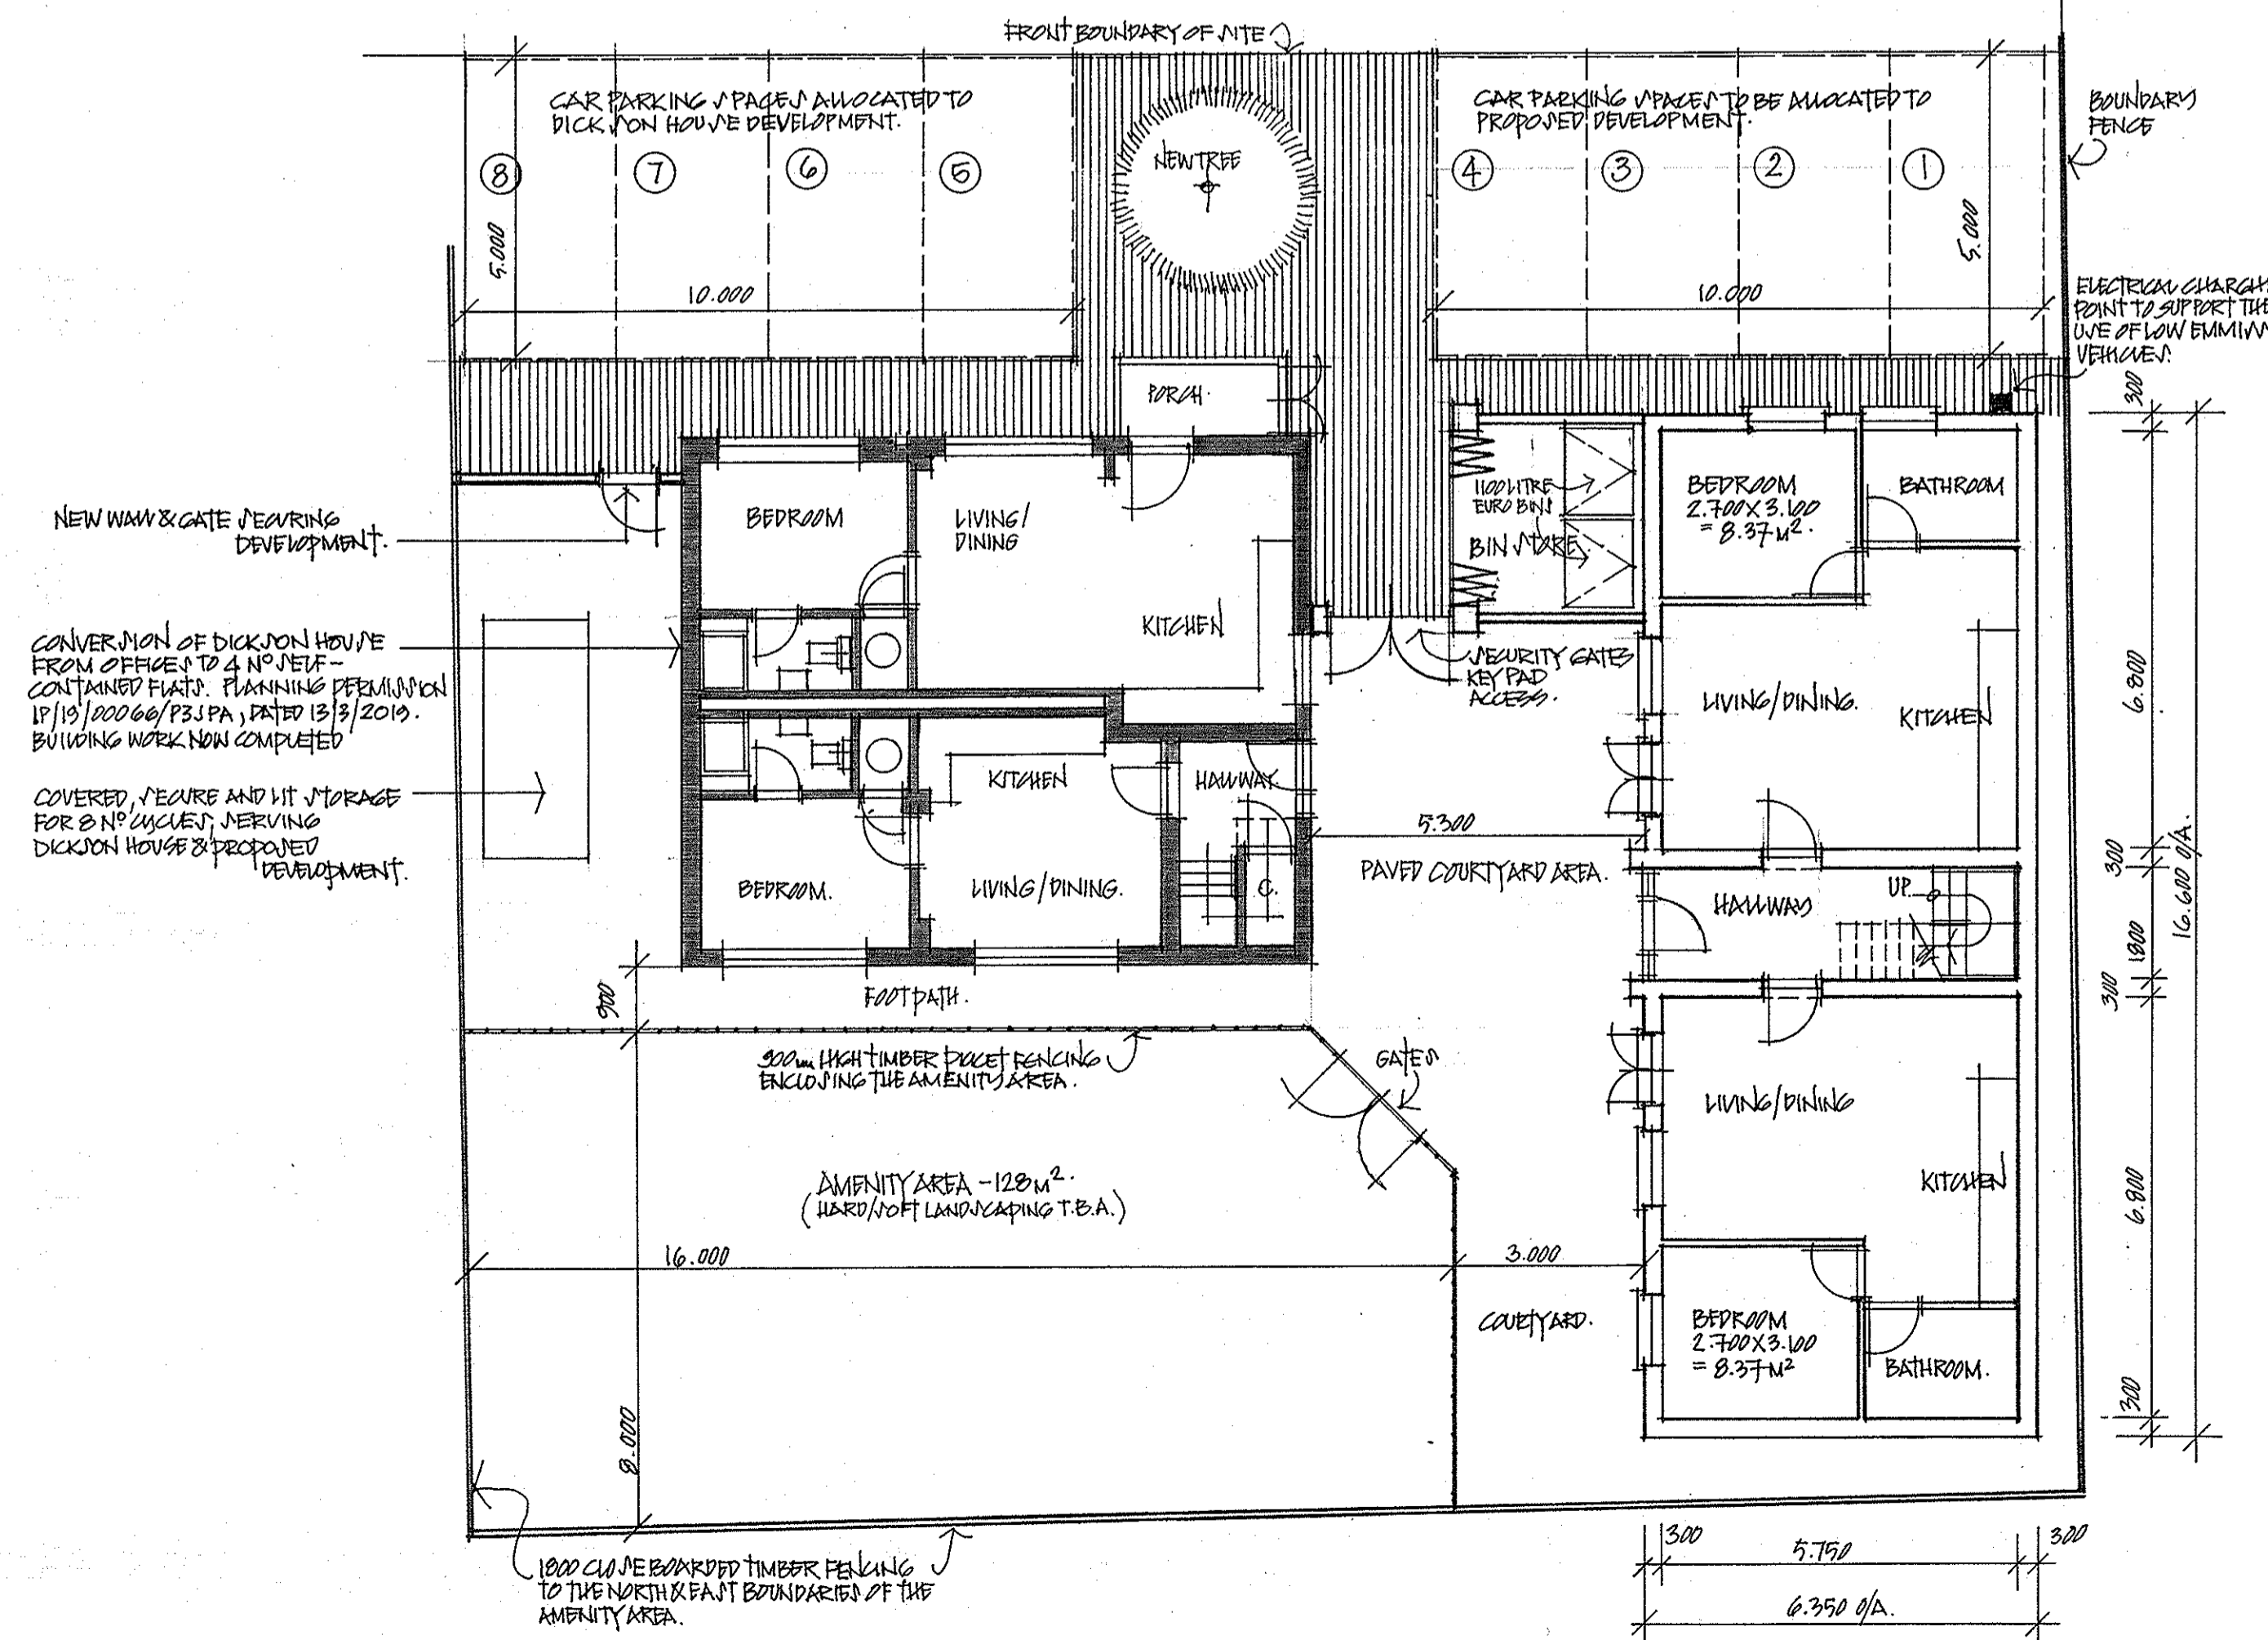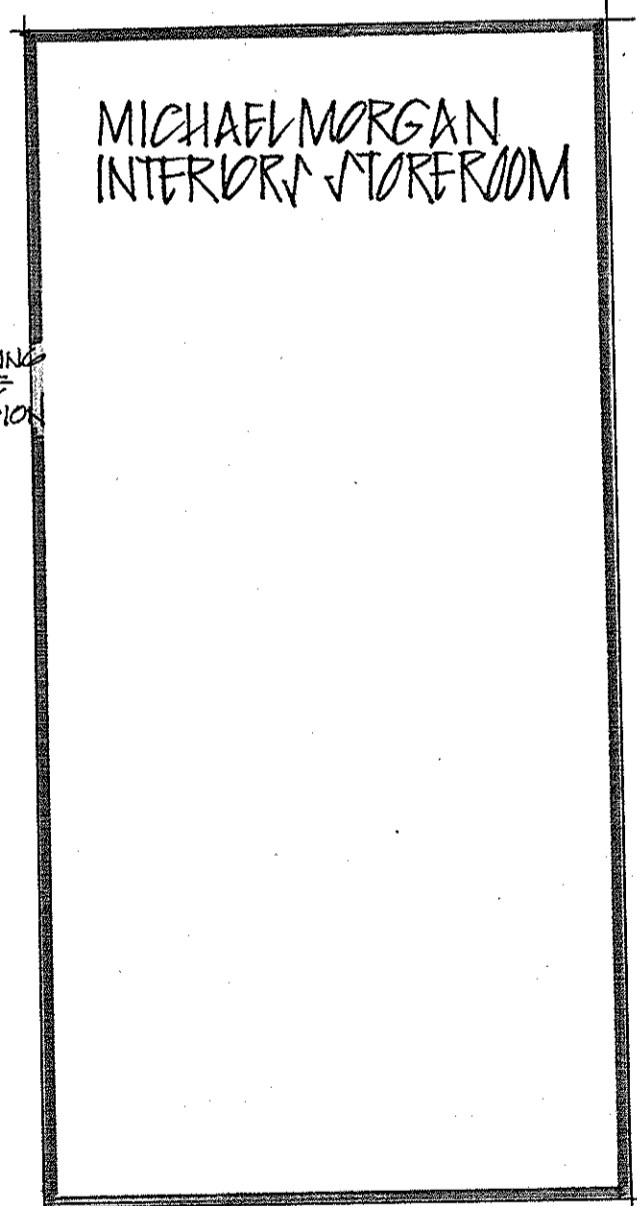

GROUND FLOOR & SITE LAYOUT PLAN AT 1:100

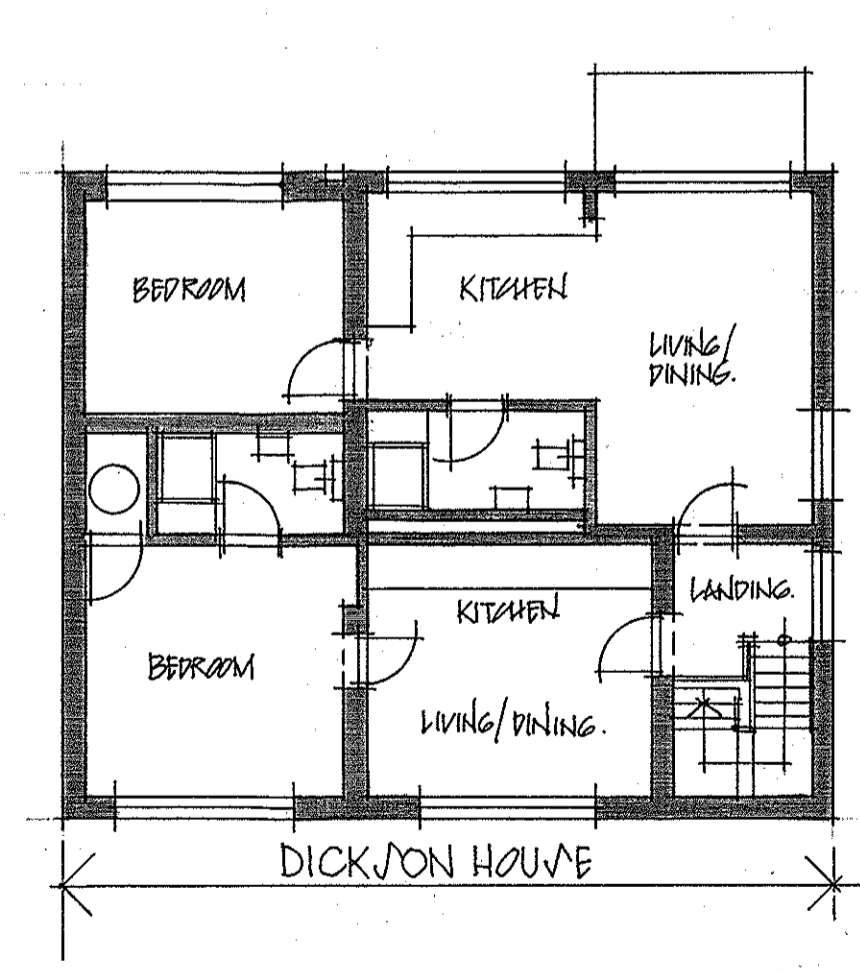

FIRST FLOOR PLAN AT 1:100

