




Ground Floor

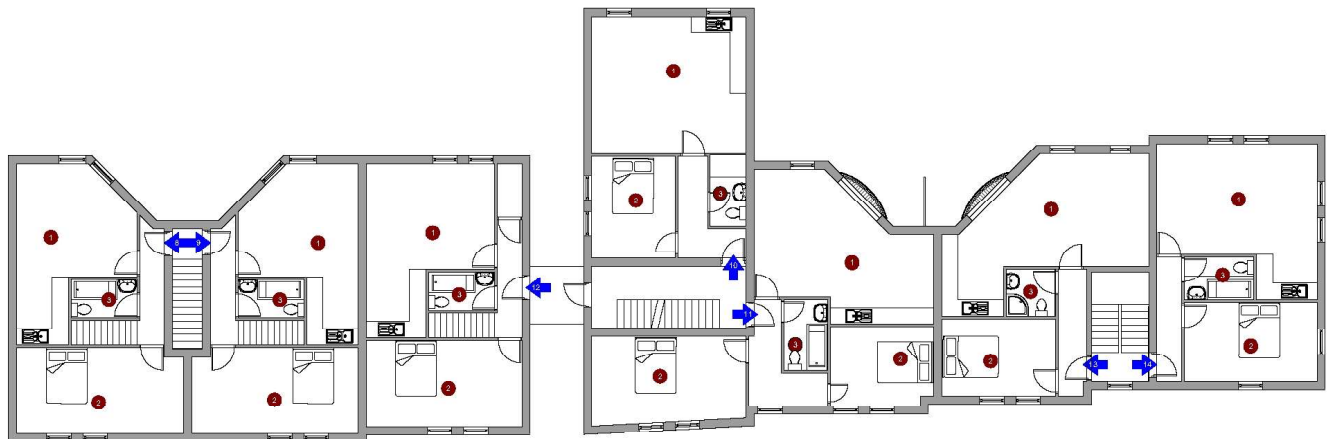

First Floor

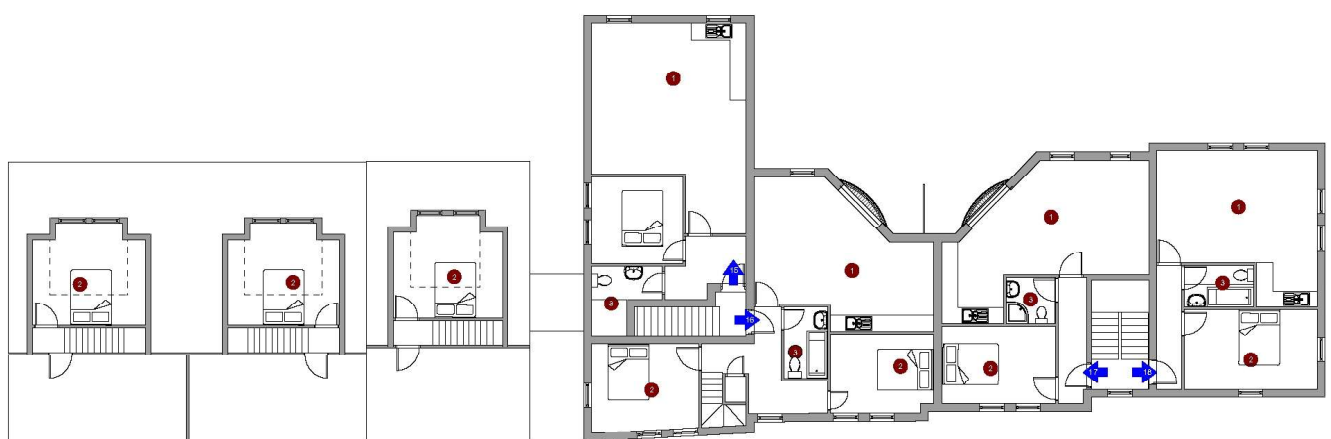

Second Floor

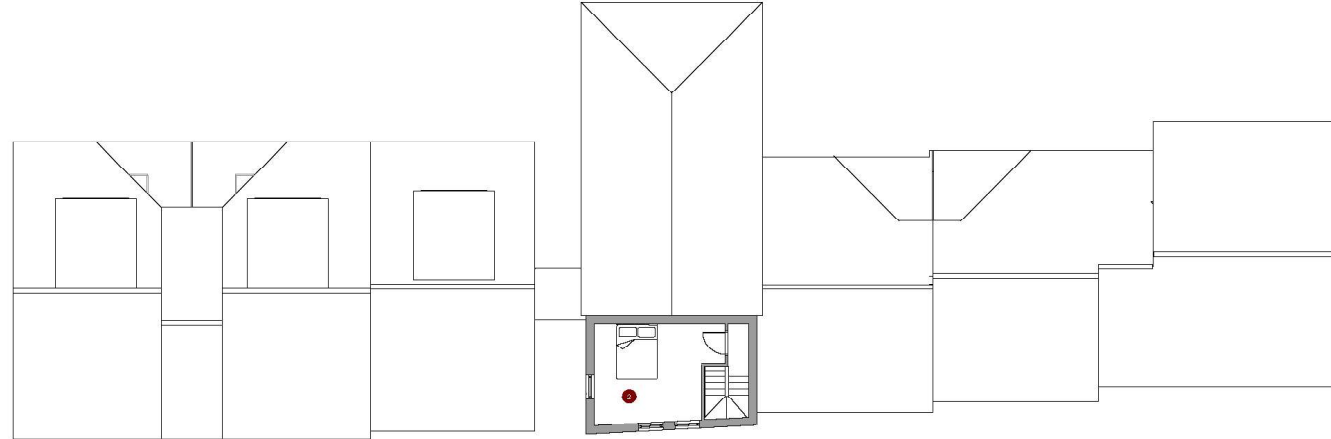

Third Floor

Symbol	Definition
1	Kitchen/Living/Dining
2	Bedroom
3	Bathroom
4	Refuse/Recycling
5	Balcony
6	Cycle store (max 1000)
Unit number	

Beanland Associates Architects Limited

Unit 4,
Observation Court
64 Ffrench Street,
Ipswich, IP1 1RZ

T: 01473 226138
F: 01473 760138
admin@beanland.org.uk
www.beanland.org.uk

Project Title: 34-56 Upper Orwell Street

Client: Demtro Limited

Sheet Title: Proposed Floor Plans

Project ID: 2747
Scale: 1:200 @ A3
Drawn By: T1
Checked By: ...
Issue Date: xxx/xxx/xx
Plot Date: xxx/xxx/xx

Drawing status: **PLANNING**

arb
Architectural
Registration
Board

RIBA #
Chartered Practice

Drawing No: **2747_100A**

Unless otherwise agreed, this drawing is

© **Beanland Associates Architects Limited**

For 'For Construction' Status drawings do not scale from this drawing, work to figured dimensions