

19/00687/FUL




FRONT ELEVATION
(UPPER ORWELL STREET)
1:100

SIDE 1 ELEVATION 1:100




REAR ELEVATION
(FACING CAR PARK)
1:100

SIDE 2 ELEVATION 1:100

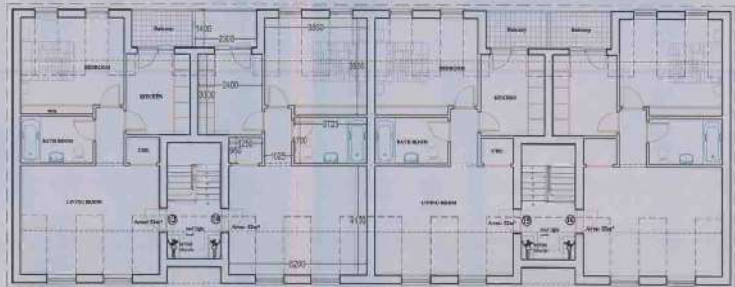

SECOND FLOOR PLAN
1:100

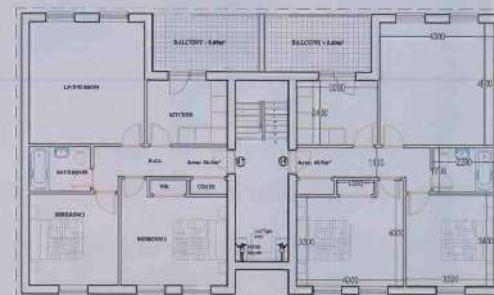

25 JUL 2012



PROJECT	
PROPOSED APARTMENTS	
CLIENT	
DERRIVO LIMITED.	
SITE	
34 - 54 UPPER ORWELL STREET, IPSWICH.	
PORTMAN CONSULTANCY	
31, FOGG STREET IPSWICH SUFFOLK IP4 1JL TEL: 01473 211 260 FAX: 01473 211 242	
DRG. NO.	17139/4
A: 07/11/2010 B: 10/11/2010	
Drawn by:	F.B. Scale: 1:100 Date: FEB 2010

KEY

Scale 1:1250


HEIGHTS IN METRES

FOLK COUNTY

IPSWICH DISTRICT

TK 1844 NE

IPSWICH TOWN ED

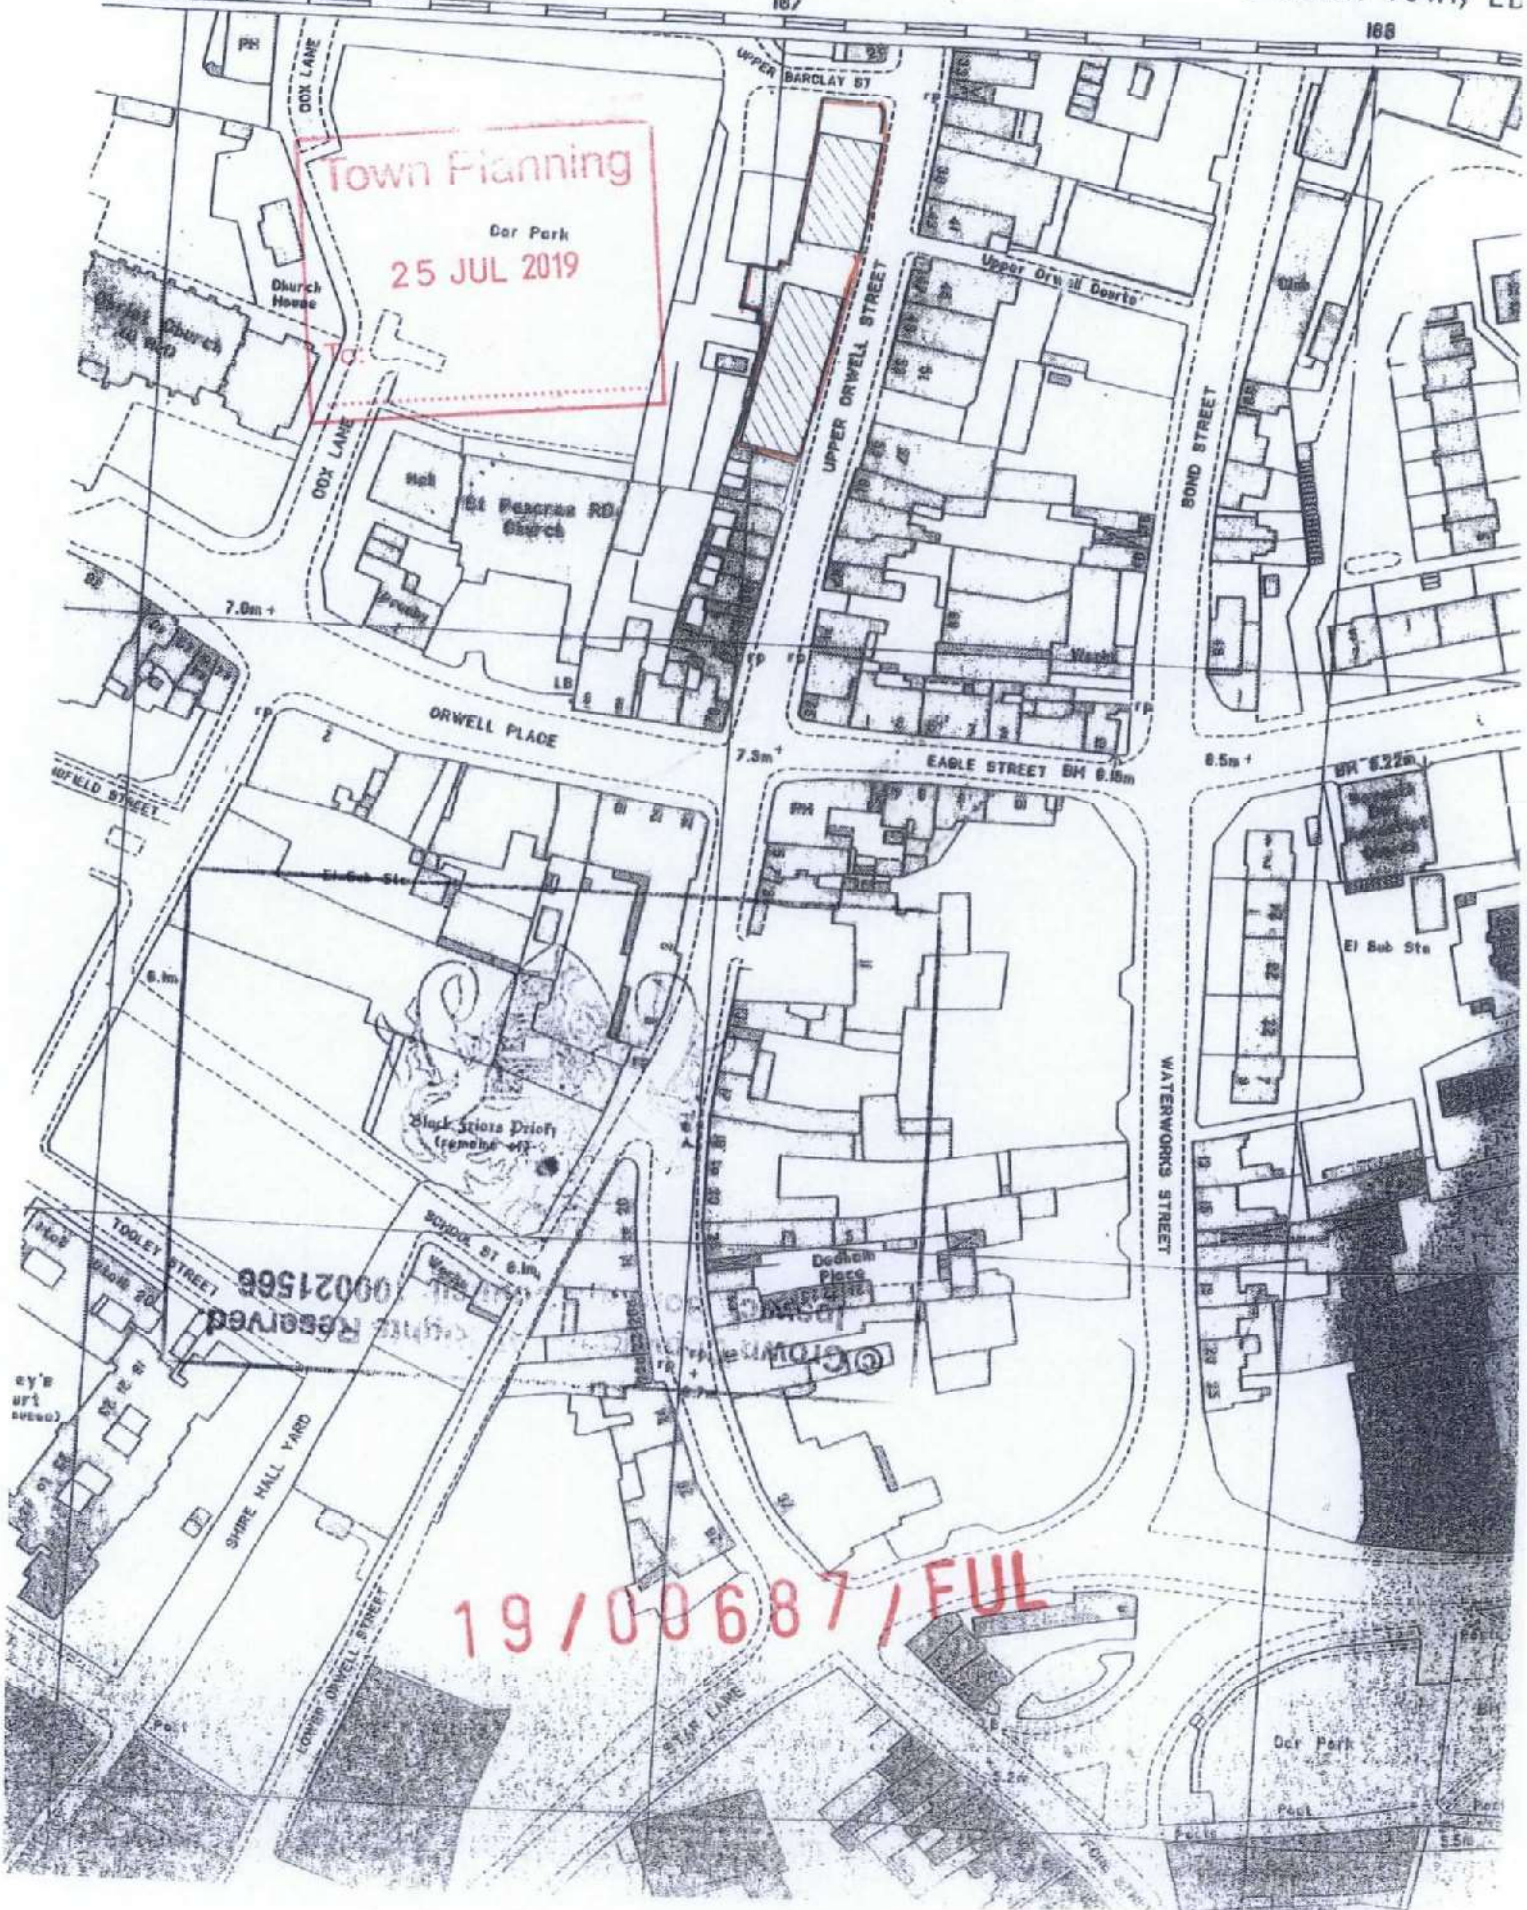

Town Planning

Car Park
25 JUL 2019

19/00687/FUL

09021566
RESERVED

Black Friars Priory
remains of

Dodham Place

Car Park

Post

Post

SHIRE HALL YARD

LOWER ORWELL STREET

STAR LANE

WATERWORKS STREET

BOND STREET

UPPER ORWELL STREET

EAGLE STREET BH 9.15m

ORWELL PLACE

St Francis RD Church

Church House

DOX LANE

UPPER BARCLAY ST

186

187

188

7.0m

7.3m

8.5m


6.1m

BH 6.22m


5.2m

5.5m


19/00687/FUL

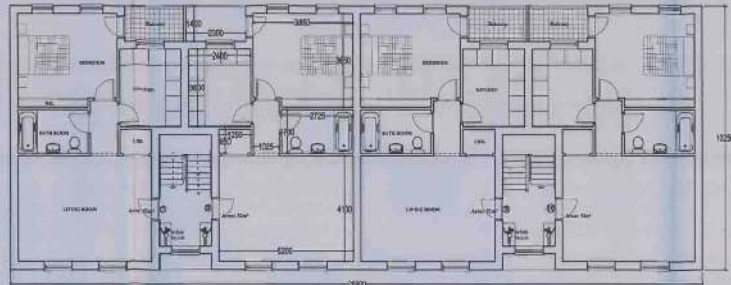

FIRST FLOOR PLAN 1:100

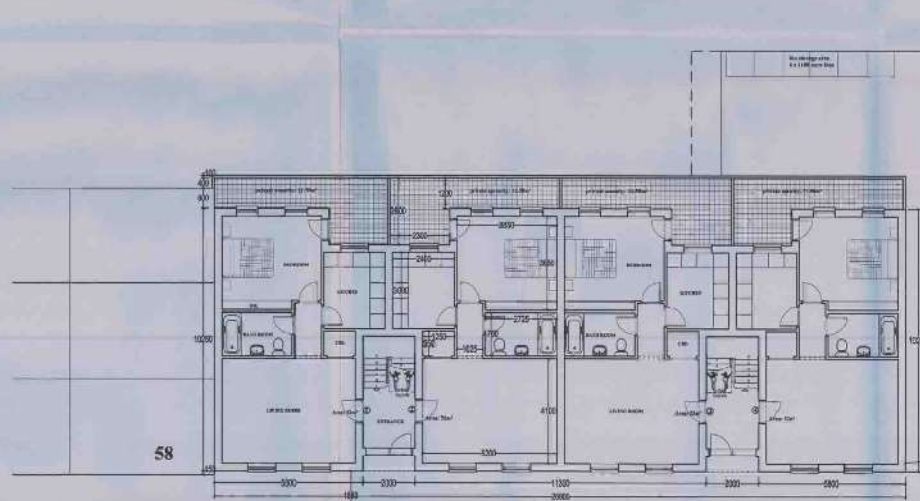

GROUND FLOOR PLAN 1:100

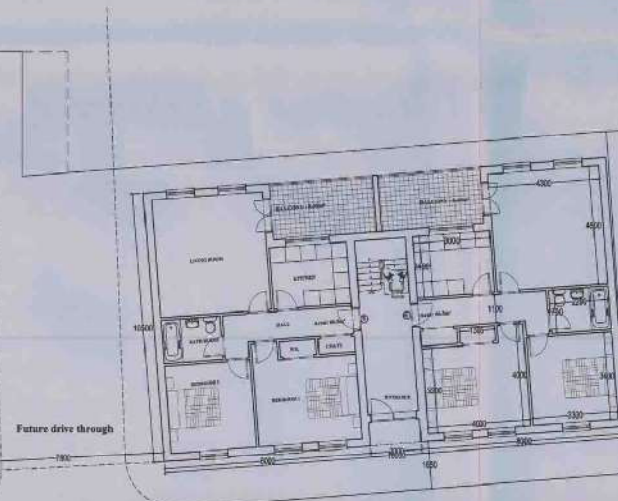

Town Planning
25 JUL 2019
To: [Signature]



UPPER ORWELL STREET

PROJECT	
PROPOSED APARTMENTS	
CLIENT	
DERRIVO LIMITED.	
SITE	
34-56 UPPER ORWELL STREET, IPSWICH	
PORTMAN CONSULTANCY	
31, FORD STREET	
IPSWICH	
SUFFOLK	
DN 4E	
TEL: 01473 211208	
FAX: 01473 211202	
DOC. NO.	17139/3
Drawn by:	F.B. Scale: 1:100 Date: FEB 2018
A: 07/11/2018	
B: 20/11/2018	
© The information contained in this document is the property of Portman Consultancy and is not to be used for any other purpose without the written consent of Portman Consultancy.	

58