


EXISTING GROUND FLOOR PLAN
SCALE: 1:50

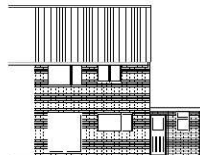


EXISTING REAR ELEVATION
SCALE: 1:50




EXISTING L-R ELEVATION
SCALE: 1:50




EXISTING FRONT ELEVATION
SCALE: 1:50

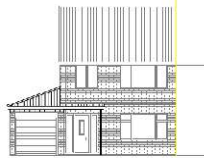


PROPOSED FRONT ELEVATION
SCALE: 1:50

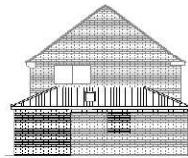


PROPOSED L-R ELEVATION
SCALE: 1:50

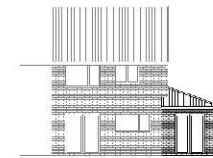

PROPOSED REAR ELEVATION
SCALE: 1:50

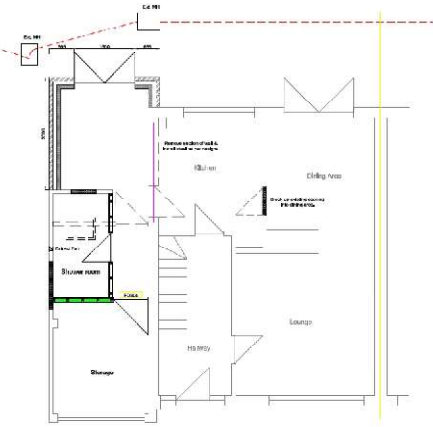

PROPOSED GROUND FLOOR PLAN
SCALE: 1:50

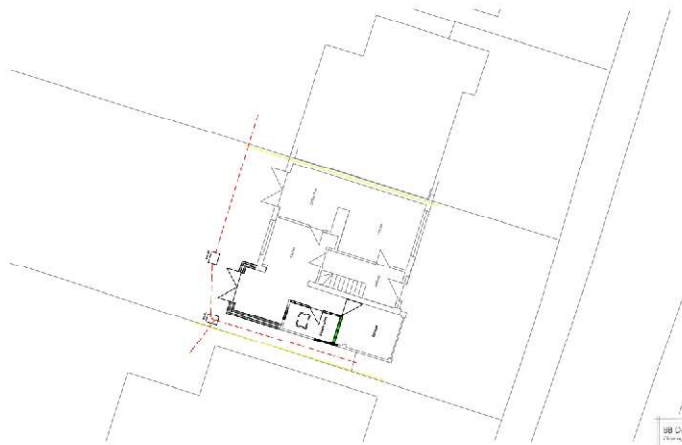

PROPOSED BLOCK PLAN
SCALE: 1:500



SITE LOCATION PLAN
SCALE: 1:500



NOTES

1. THIS DOCUMENT IS TO BE READ IN CONJUNCTION WITH THE EXISTING ARCHITECTURAL DRAWINGS AND SPECIFICATIONS. ANY AMENDMENTS TO BE REPORTED TO THE ARCHITECT BY THE CONTRACTOR AT HIS OWN RISK.
2. ALL WORK SHALL BE TO THE SATISFACTION OF THE ARCHITECT AND THE LOCAL COUNCIL OFFICE.
3. ALL WORK SHALL BE TO THE SATISFACTION OF THE ARCHITECT AND THE LOCAL COUNCIL OFFICE.
4. REFER TO ENGINEER DRAWINGS FOR ALL STRUCTURAL DETAILS. ALL STRUCTURAL WORK SHALL BE TO THE SATISFACTION OF THE ARCHITECT AND THE LOCAL COUNCIL OFFICE.
5. ALL WORK SHALL BE TO THE SATISFACTION OF THE ARCHITECT AND THE LOCAL COUNCIL OFFICE.
6. THE CONTRACTOR SHALL BE RESPONSIBLE FOR OBTAINING ALL NECESSARY PERMITS AND APPROVALS FROM THE LOCAL COUNCIL OFFICE. THE CONTRACTOR SHALL BE RESPONSIBLE FOR OBTAINING ALL NECESSARY PERMITS AND APPROVALS FROM THE LOCAL COUNCIL OFFICE.
7. THE CONTRACTOR SHALL BE RESPONSIBLE FOR OBTAINING ALL NECESSARY PERMITS AND APPROVALS FROM THE LOCAL COUNCIL OFFICE. THE CONTRACTOR SHALL BE RESPONSIBLE FOR OBTAINING ALL NECESSARY PERMITS AND APPROVALS FROM THE LOCAL COUNCIL OFFICE.
8. ALL WORK SHALL BE TO THE SATISFACTION OF THE ARCHITECT AND THE LOCAL COUNCIL OFFICE.
9. THE CONTRACTOR SHALL BE RESPONSIBLE FOR OBTAINING ALL NECESSARY PERMITS AND APPROVALS FROM THE LOCAL COUNCIL OFFICE. THE CONTRACTOR SHALL BE RESPONSIBLE FOR OBTAINING ALL NECESSARY PERMITS AND APPROVALS FROM THE LOCAL COUNCIL OFFICE.
10. THE CONTRACTOR SHALL BE RESPONSIBLE FOR OBTAINING ALL NECESSARY PERMITS AND APPROVALS FROM THE LOCAL COUNCIL OFFICE. THE CONTRACTOR SHALL BE RESPONSIBLE FOR OBTAINING ALL NECESSARY PERMITS AND APPROVALS FROM THE LOCAL COUNCIL OFFICE.

LEGEND

SB & M/S CONSULTANTS

CONSTRUCTION OF REAR EXTENSION AND PART GARAGE CONVERSION 14 MELBUSH ROAD, MELBUSH, SURREY

FLOOR PLANS & ELEVATIONS

DATE: AS SHOWN @ 1:50 SCALE MAY 2024

DRAWN: SB/2024-01-PP CHECKED: SB/2024-01-PP