

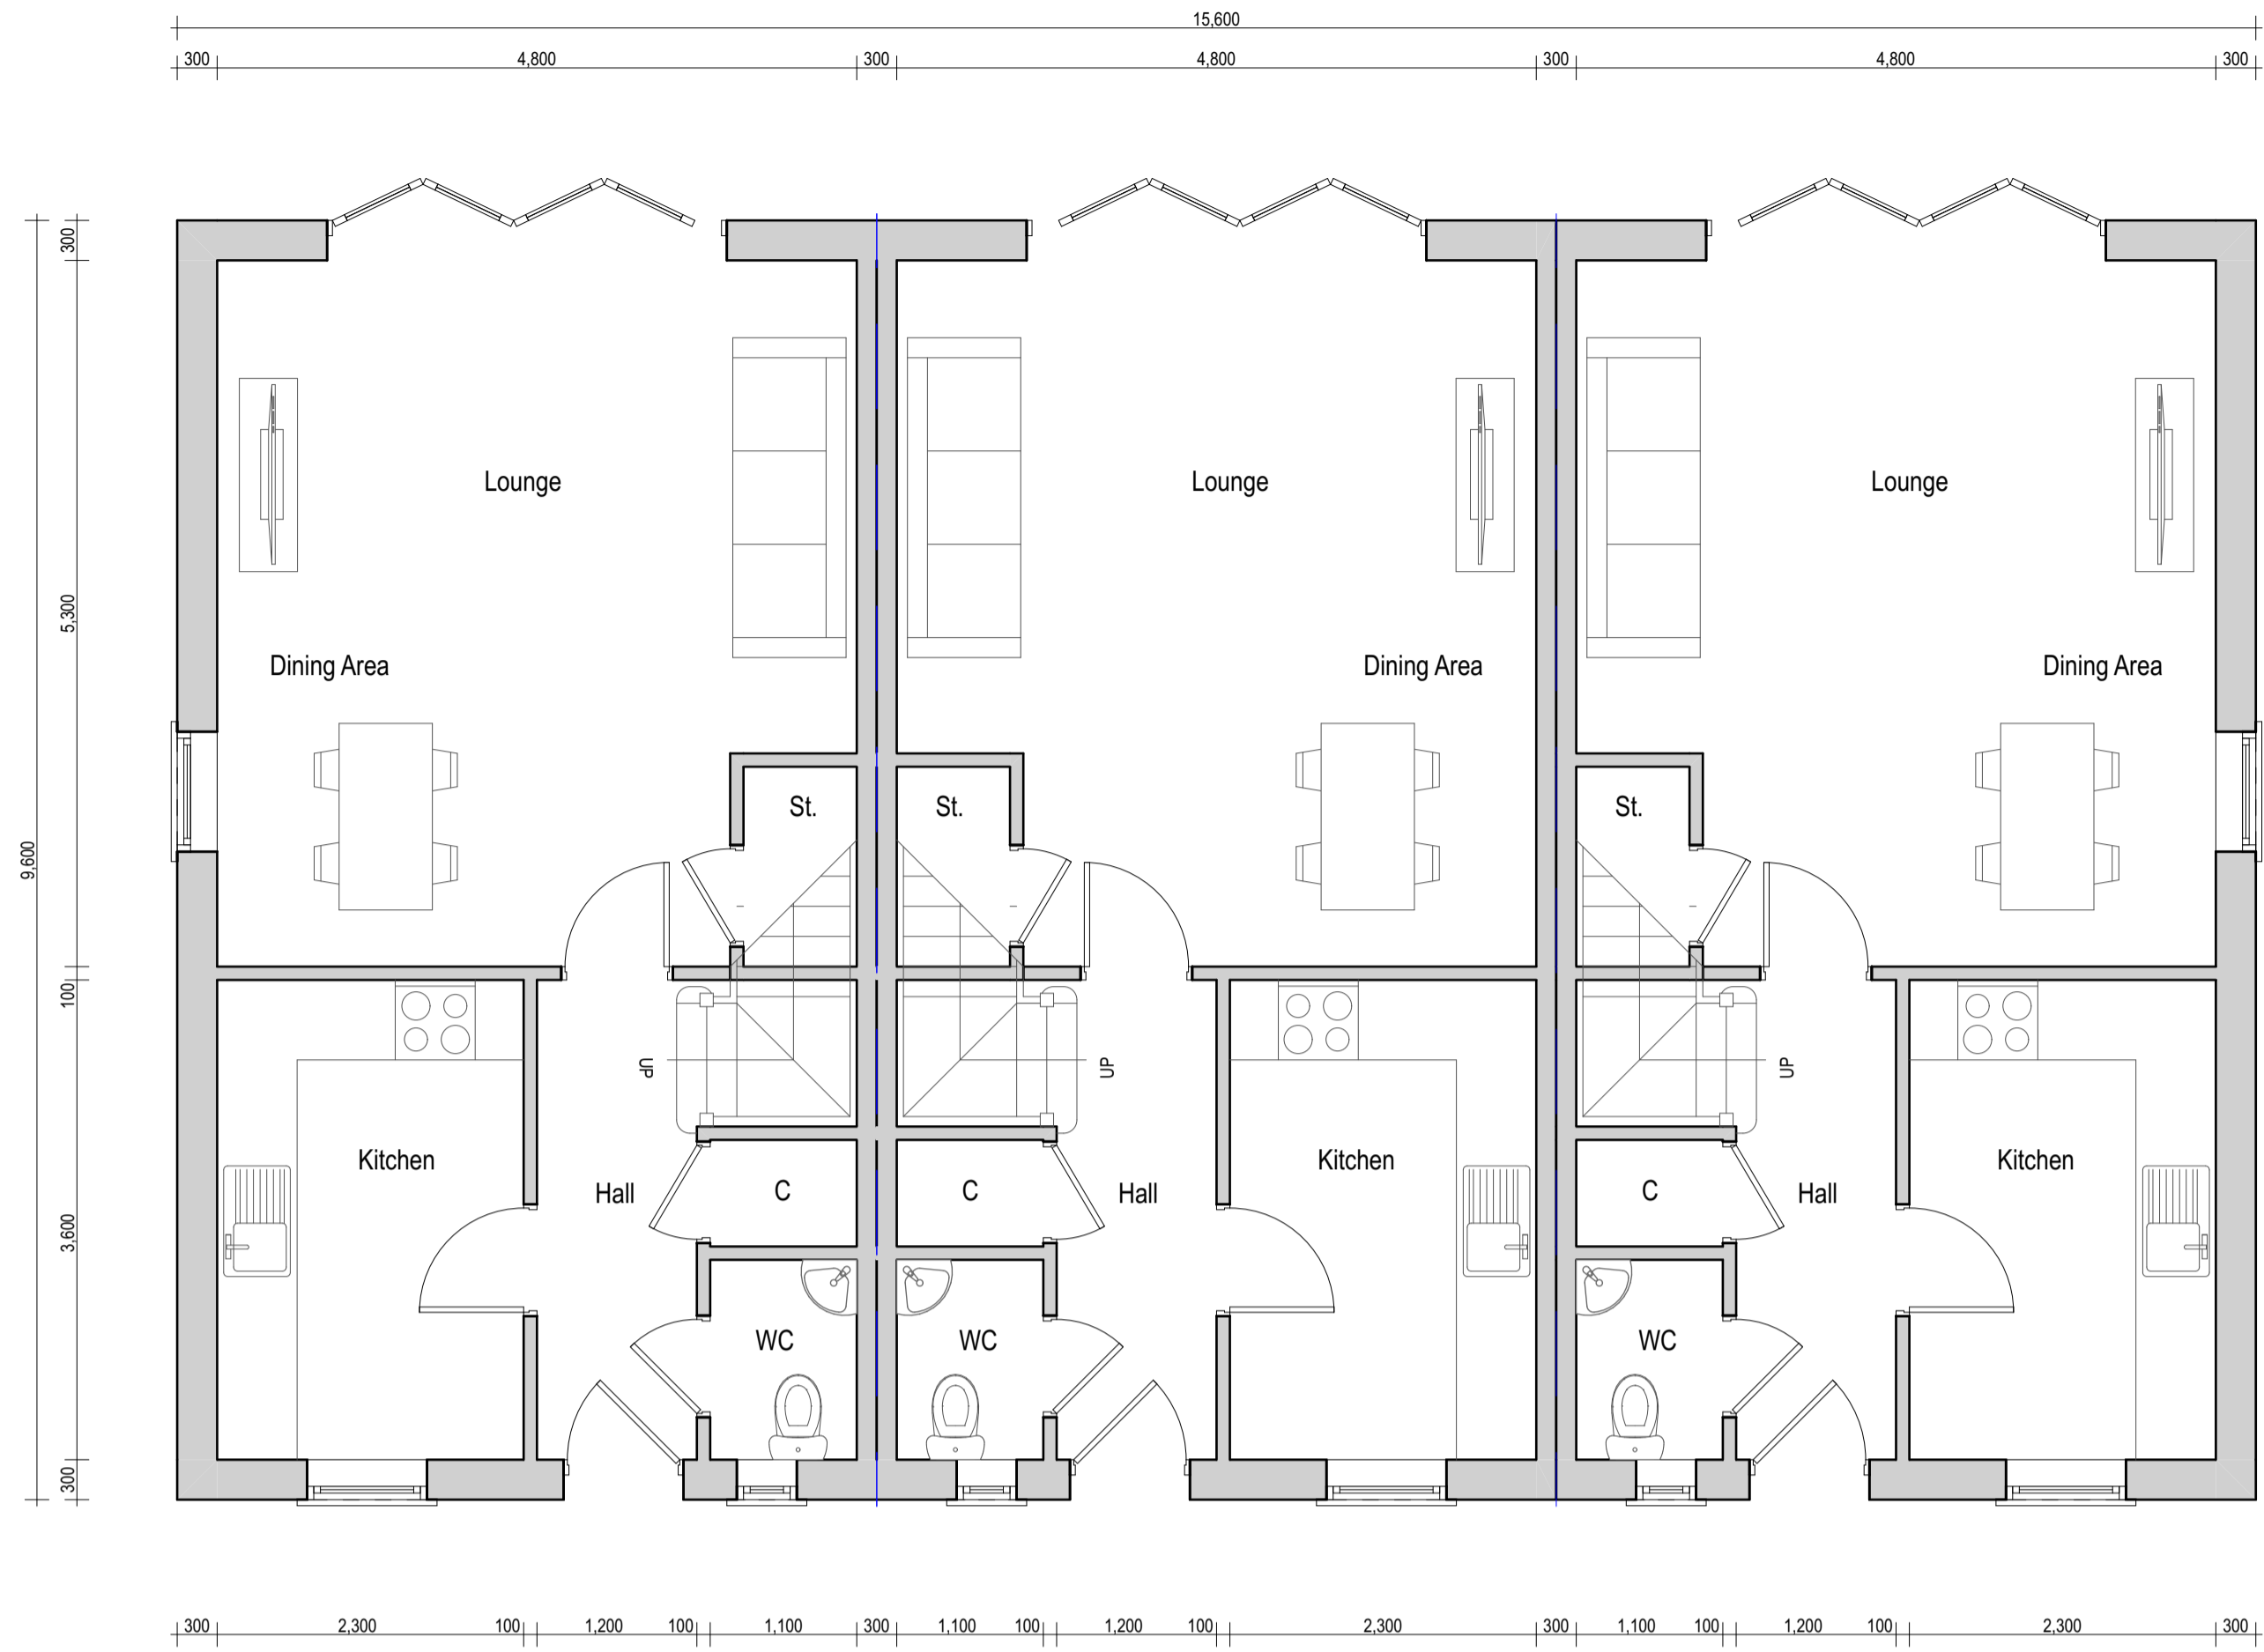


Figured dimensions to be followed, do not scale off this drawing.
 All dimensions and levels to be checked on site by Contractor and site dimensions to be his responsibility.
 Drawing errors and omissions to be reported to the Designer.
 This drawing is to be read in conjunction with all relevant consultants and/or specialist contractors' drawings and documents. Any variations or discrepancies are to be reported to the Designer before works commence.
 This drawing is to be used for the purpose of Planning and Building Control Approval only.

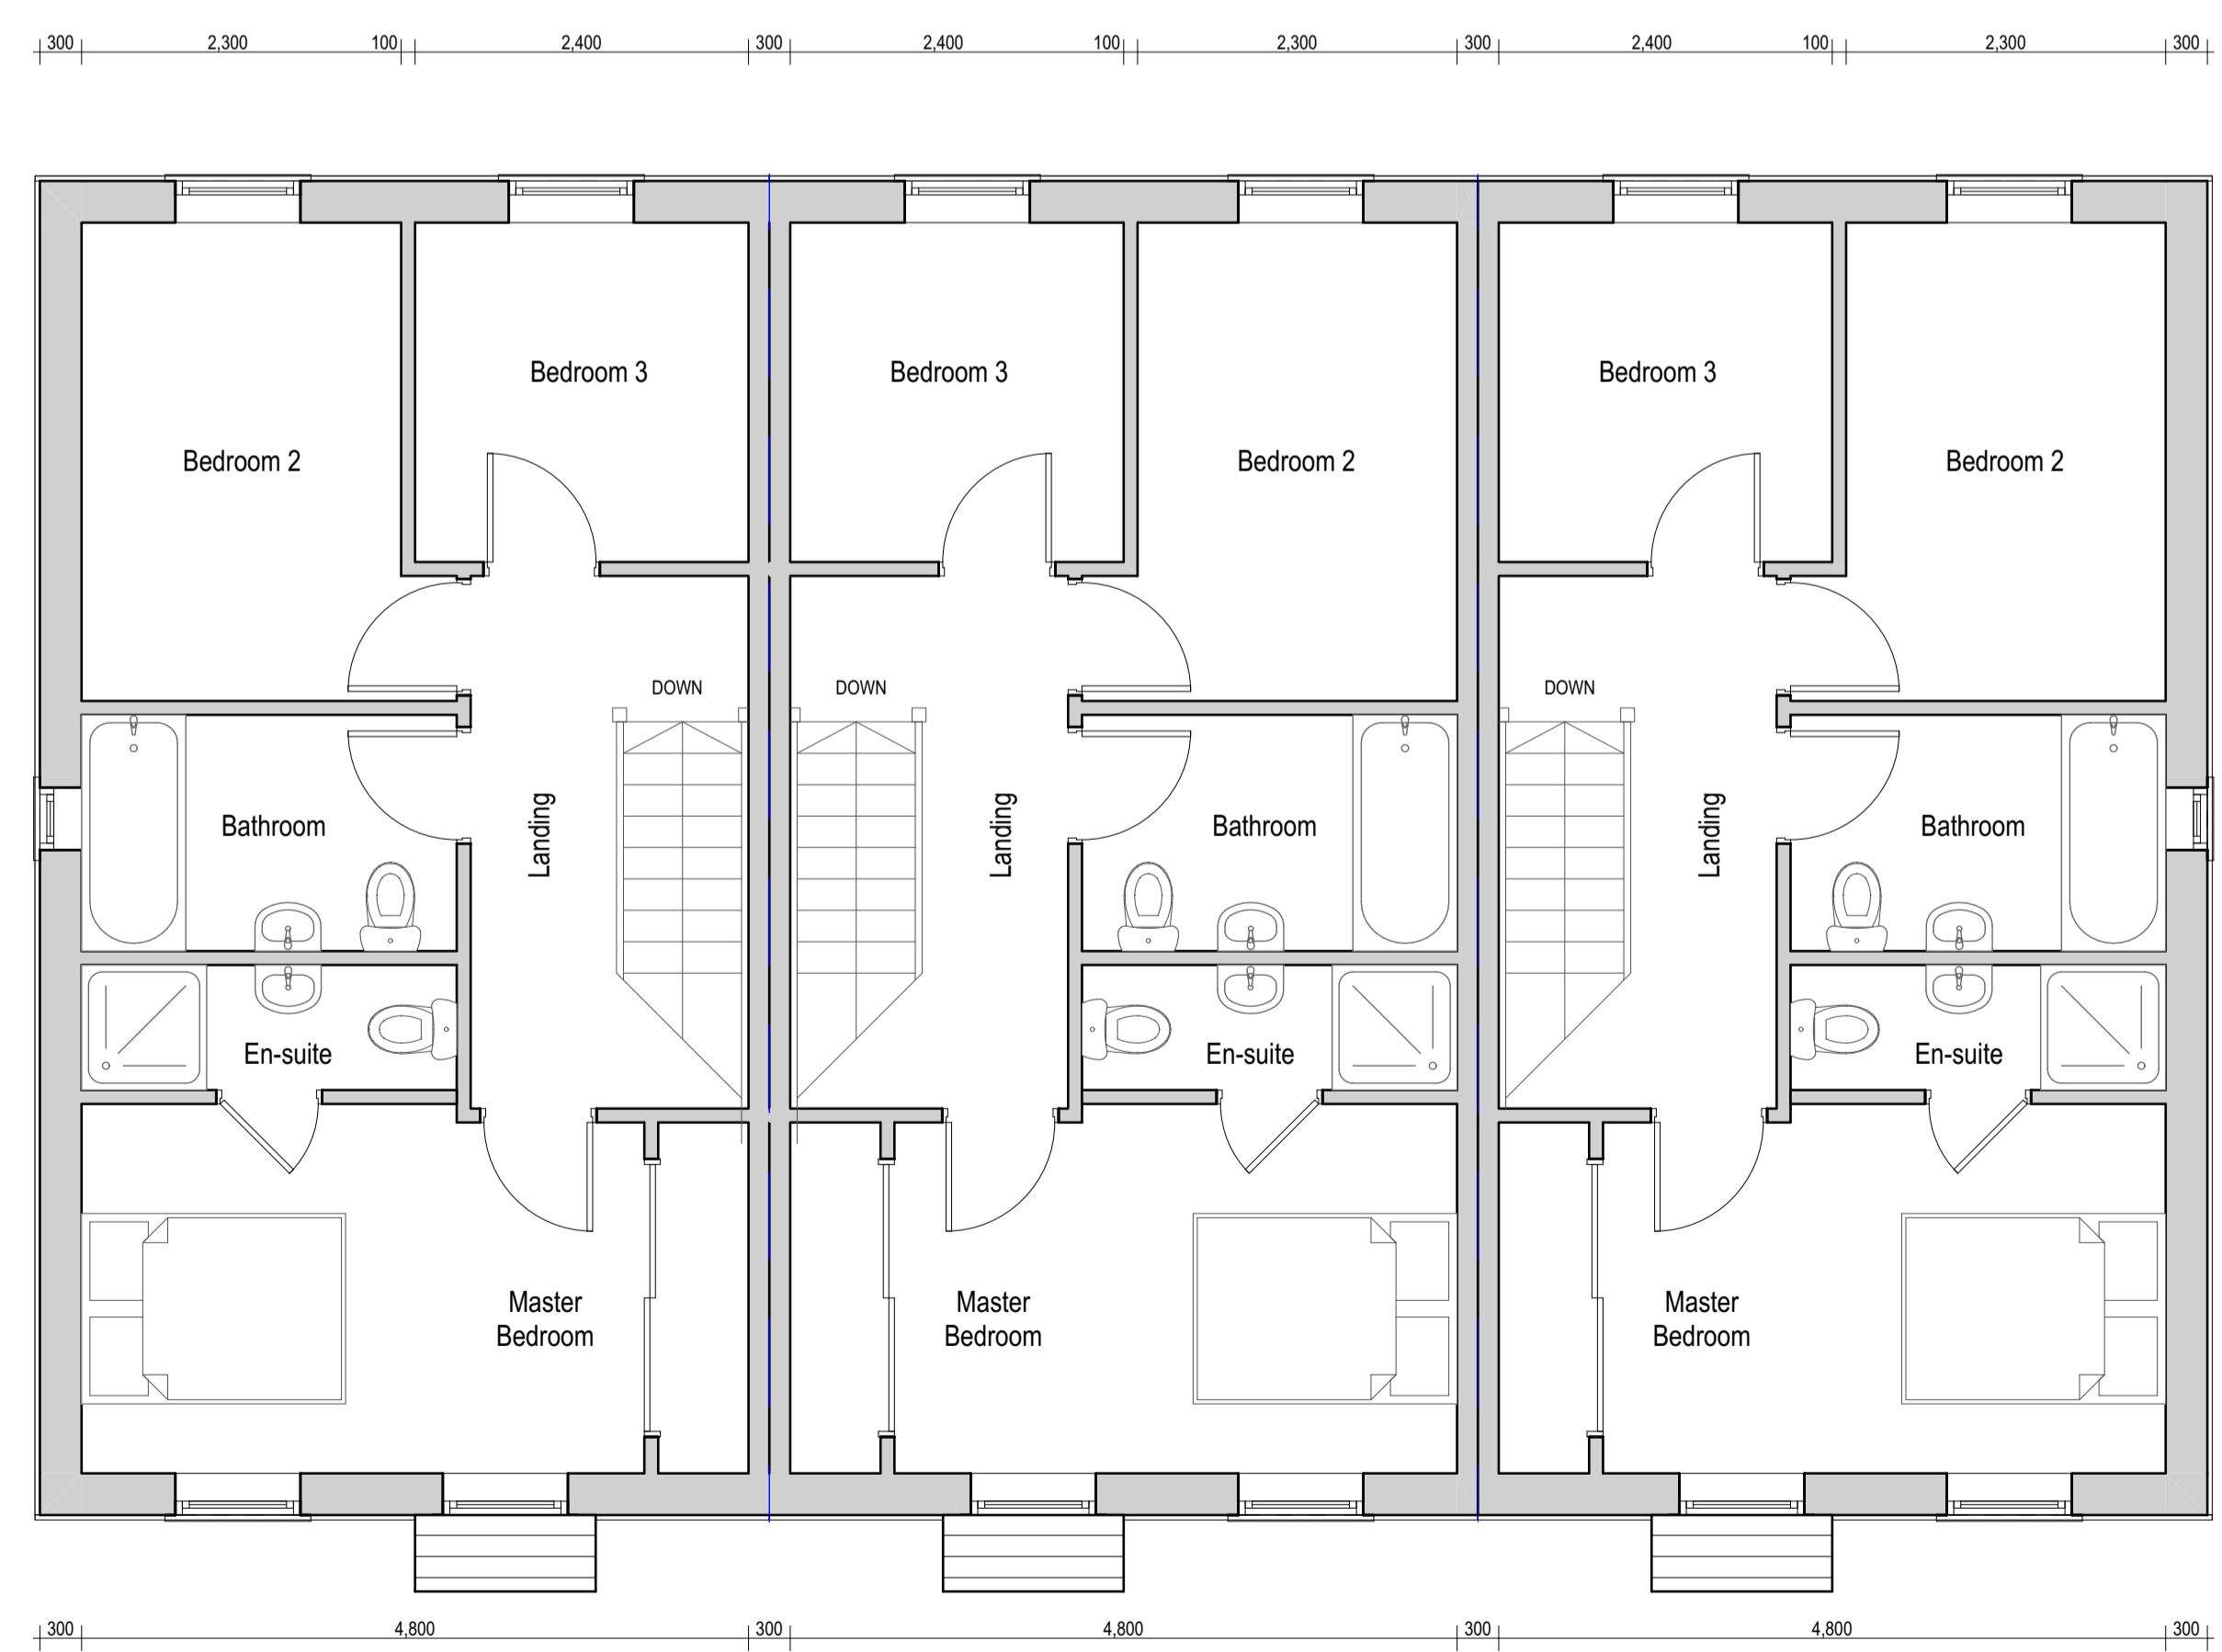

Proposed Elevations
 Scale: 1:100

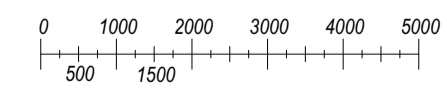

Amendments



Site Location: Aaron House, Finchley Road, Ipswich, Suffolk

Job Title: Site redevelopment

Client: Mr Berry

Drawing Name: LAYOUTS AND ELEVATIONS - PLOTS 1-3 & 4-6

PLANNING

Drawn by	AL	Date	28.01.19
Checked by	BW	Date	15.02.19

Drawing Scale: 1:250, 1:100 At A1 Size

Layout ID: 18-007-PL-02A Status: Revision