



Existing Clubhouse (Squash Courts)

Existing Elevation

Existing Clubhouse (Function Room)

Existing Indoor Tennis Centre




Existing Clubhouse (Squash Courts)

Proposed Gym Extension Padel Courts and new canopy behind

Existing Clubhouse (Function Room)

Existing Indoor Tennis Centre

Proposed Elevation

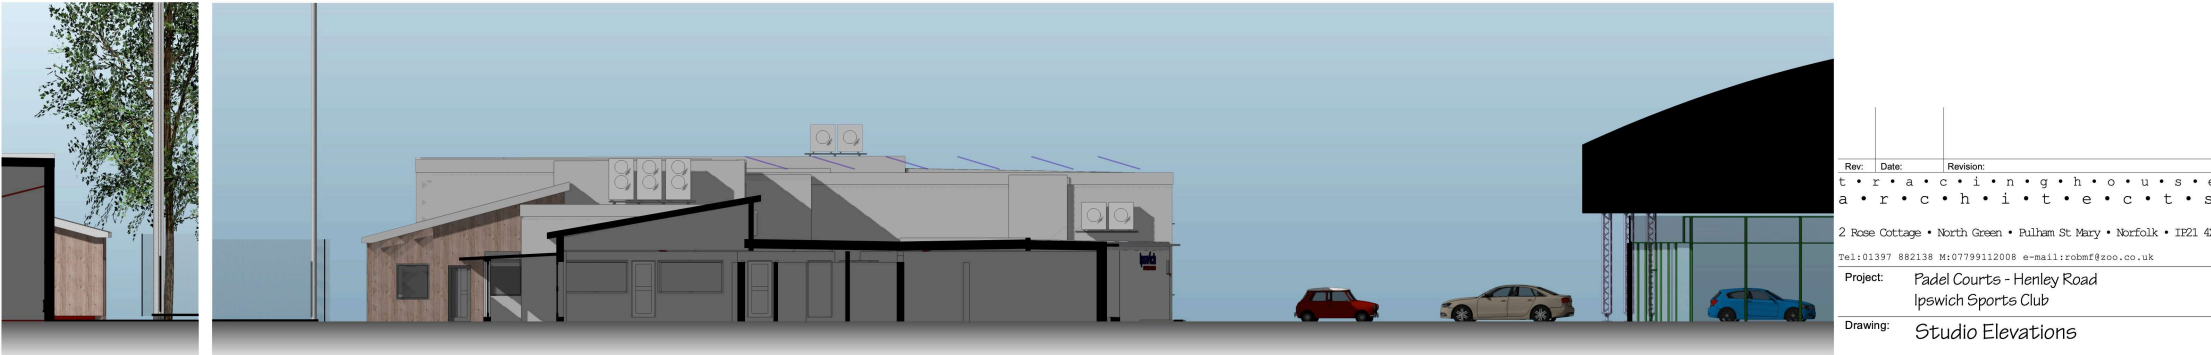

Proposed Gym Extension

Existing Tennis Courts

Proposed Gym Extension

Existing Clubhouse (Function Room)

Proposed Elevation

Padel Courts and new canopy

Rev:	Date:	Revision:
t • r • a • c • i • n • g • h • o • u • s • e		
a • r • c • h • i • t • e • c • t • s		
2 Rose Cottage • North Green • Rulham St Mary • Norfolk • IP21 4XX		
Tel: 01397 882138 M: 07799112008 e-mail: robm@zoo.co.uk		
Project: Padel Courts - Henley Road		
Ipswich Sports Club		
Drawing: Studio Elevations		
Scale: 1:100 @ A1 or 1:200 @ A3		Date: Nov 2024
Job Ref:	Dwg No.	Rev:
ISC-PADEL -211-A		
<small>This drawing is copyright. This drawing must not be scaled. Before commencing any work the contractor must set out and check all dimensions.</small>		